

LUXBAUM WINDOWS + DOORS  
T: 1.561.684.1500 F:1.561.689.1506  
1501 NORTHPOINT PARKWAY, SUITE 101  
WEST PALM BEACH, FL 33407 USA



MAXIMUM DIMENSIONS  
ARCHITECTS' CATALOG

Laszlo Wagner

CEO & Founder  
laszlo.wagner@luxbaum.com

Putu Udayana

General Manager

Mogo Yusina Kadena

Assistant Manager

Ketut Rai Sami

Production Estimator

Judy Luca

Controller  
judy.luca@luxbaum.com

Judy Wilber

Executive Assistant - Project Manager  
judy.wilber@luxbaum.com

Andrea Mendoza

CAD Manager - Shop Drawings  
andrea.mendoza@luxbaum.com

David Vander Wiele

Senior Installation Manager  
dave.vanderwiele@luxbaum.com

Peter Stalder


Installation Manager  
peter.stalder@luxbaum.com

[www.luxbaum.com](http://www.luxbaum.com)


LUXBAUM WINDOWS + DOORS  
T: 1.561.684.1500 F: 1.561.689.1506

1501 NORTHPOINT PARKWAY, SUITE 101, WEST PALM BEACH, FL 33407 USA


Scale: 1/4" = 1'-0"

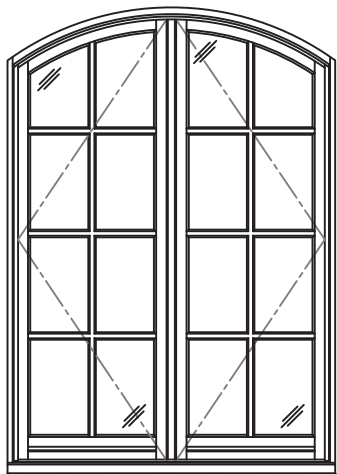


Casement Window

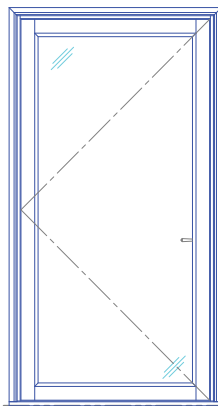


Single Casement Widest  
4'-2" x 8'-2"

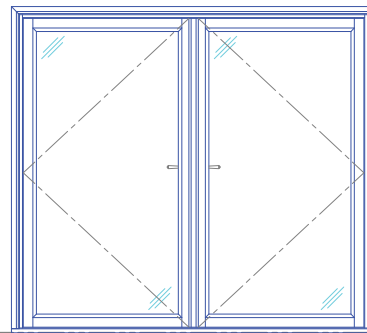


Double Casement Widest  
7'-2" x 6'-8"

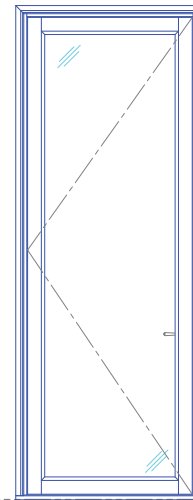


Single Casement Wide  
3'-8" x 10'-2"

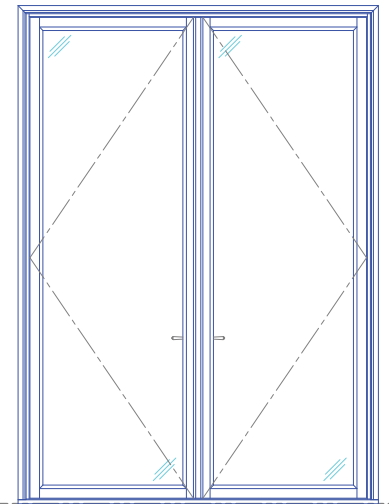


Double Casement Wide  
7'-3" x 10'-3"

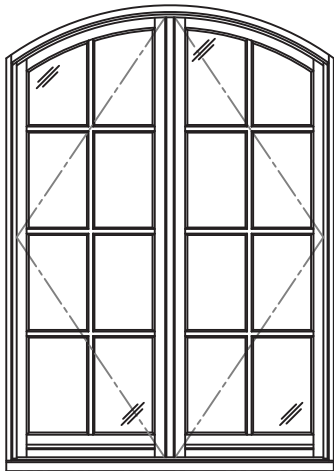


Casement Window

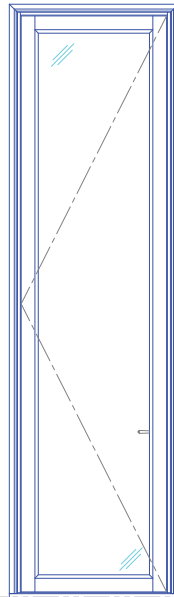


Single Casement Tallest  
3'-3" x 12'-2"

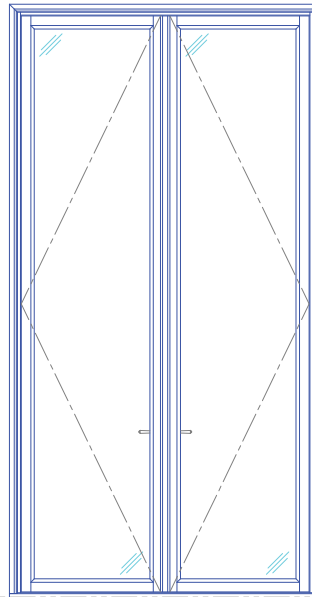

Double Casement Tallest  
6'-2" x 12'-2"

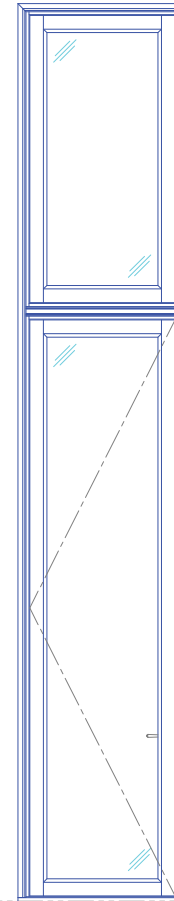

Single Casement with Transom  
3'-3" x 18'-4"

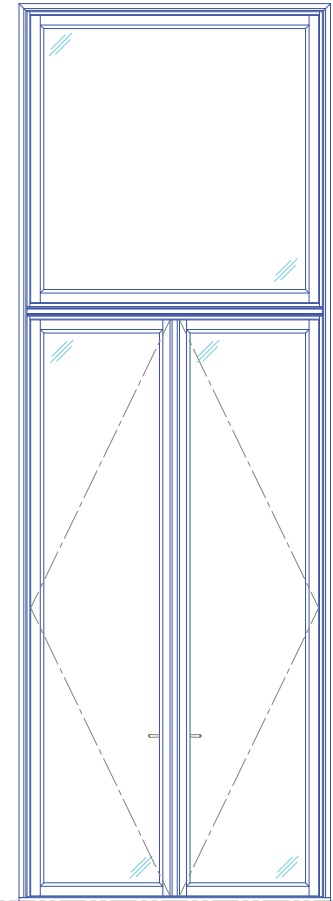


Double Casement with Transom  
6'-2" x 18'-4"

LUXBAUM WINDOWS + DOORS  
T: 1.561.684.1500 F:1.561.689.1506




1501 NORTHPOINT PARKWAY , SUITE 101  
WEST PALM BEACH, FL 33407 USA


Scale: 1/4" = 1'-0"

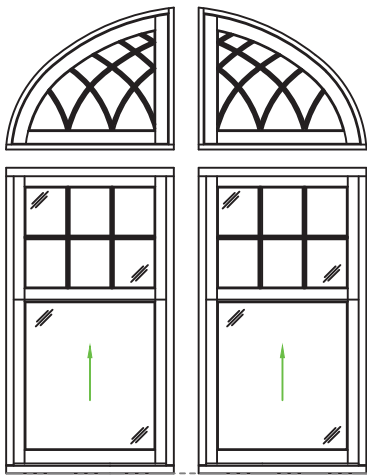


Double Hung Window

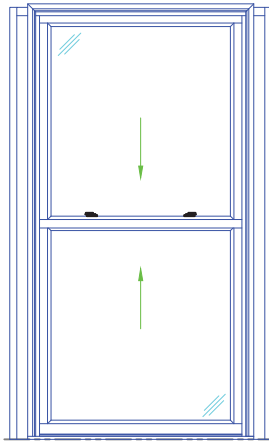


Double- or Single-  
Hung Window  
5'-2" x 9'-0"

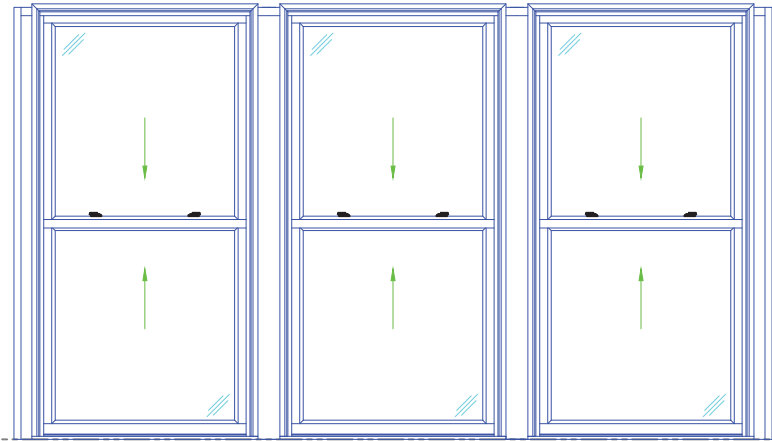


Triple Double- or Single-  
Hung Window  
15'-7" x 9'-0"

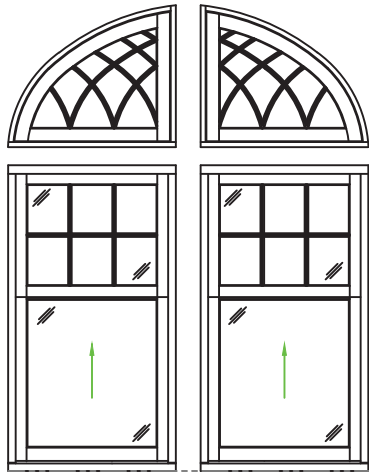

Double Hung Window

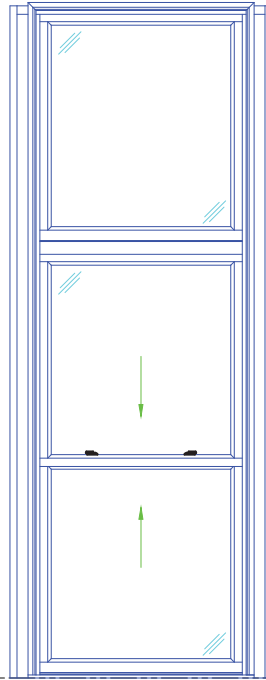

Double- or Single-  
Hung Window with Transom  
5'-2" x 14'-0"

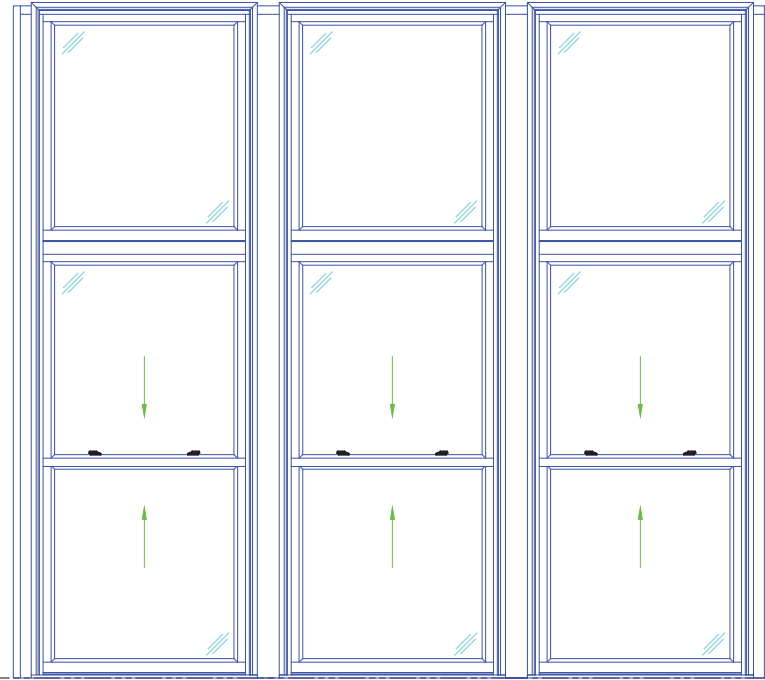


Triple Double- or Single-  
Hung Window with Transom  
15'-7" x 14'-0"

LUXBAUM WINDOWS + DOORS  
T: 1.561.684.1500 F:1.561.689.1506




1501 NORTHPOINT PARKWAY , SUITE 101  
WEST PALM BEACH, FL 33407 USA


Scale: 1/4" = 1'-0"

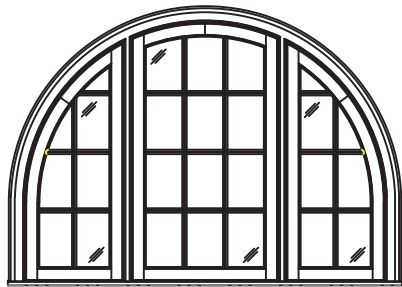


Fixed Casement Window

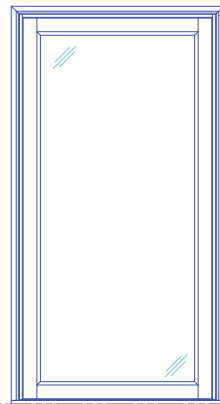


Single Fixed Casement Widest  
4'-2" x 8'-2"

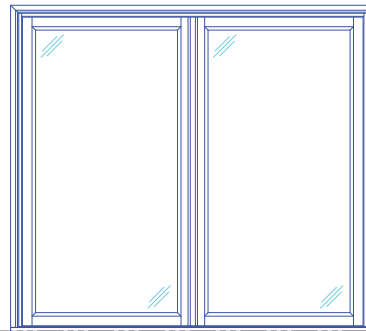


Double Fixed Casement Widest  
7'-2" x 6'-8"

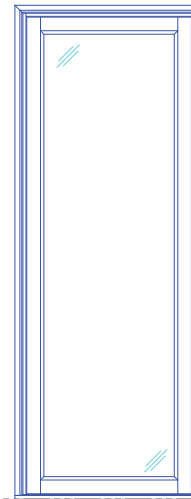


Single Fixed Casement Wide  
3'-8" x 10'-2"

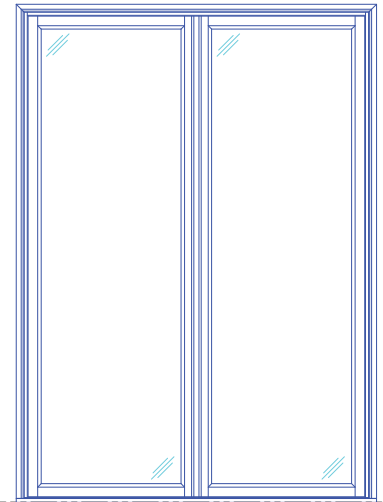


Double Fixed Casement Wide  
7'-3" x 10'-3"

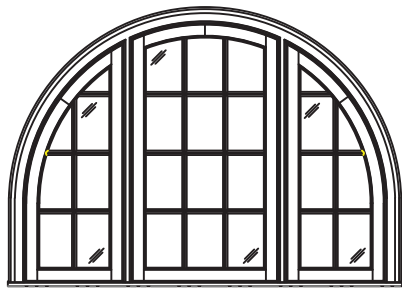


Fixed Casement Window

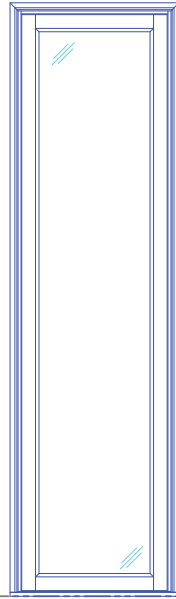


Single Fixed Casement Tallest  
3'-3" x 12'-2"

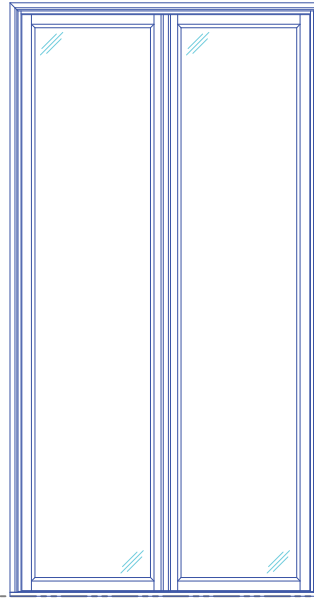

Double Fixed Casement Tallest  
6'-2" x 12'-2"

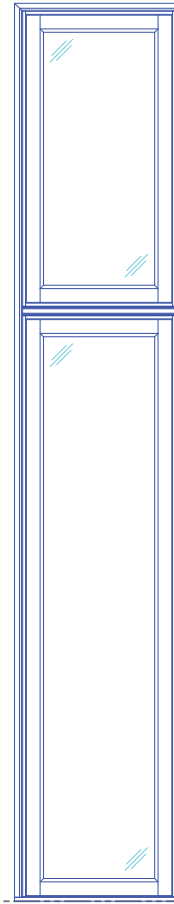

Single Fixed Casement with Transom  
3'-3" x 18'-4"

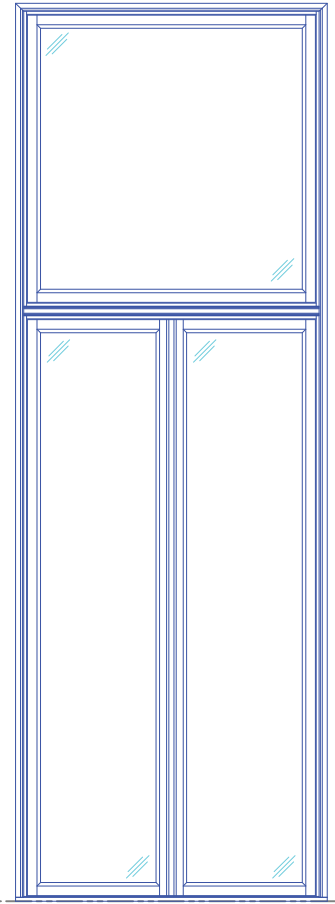

Double Fixed Casement with Transom  
6'-2" x 18'-4"


LUXBAUM WINDOWS + DOORS  
T: 1.561.684.1500 F:1.561.689.1506




1501 NORTHPOINT PARKWAY , SUITE 101  
WEST PALM BEACH, FL 33407 USA




Scale: 1/4" = 1'-0"

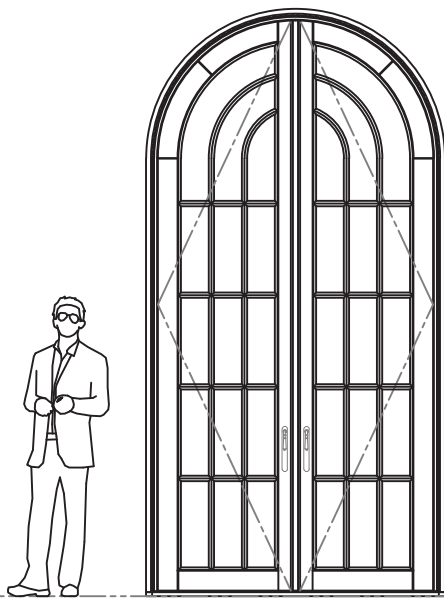


French Doors

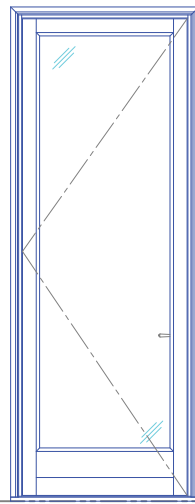


Single French Doors Wide  
3'-8" x 10'-2"

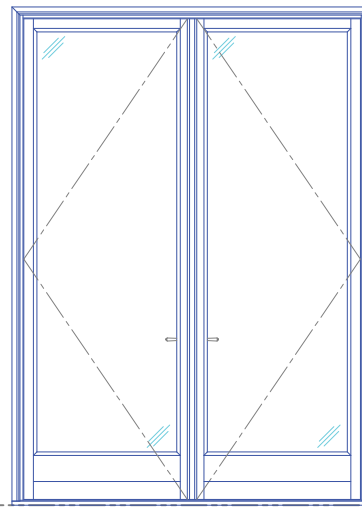


Double French Doors Wide  
7'-3" x 10'-3"

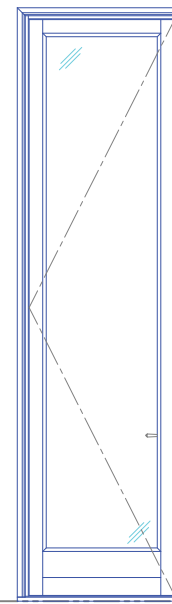


Single French Doors Tallest  
3'-3" x 12'-2"

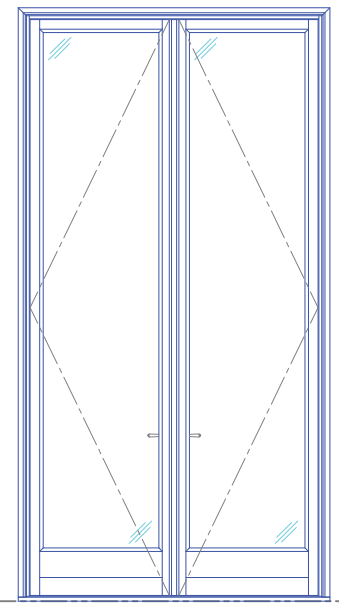


Double French Doors Tallest  
6'-2" x 12'-2"

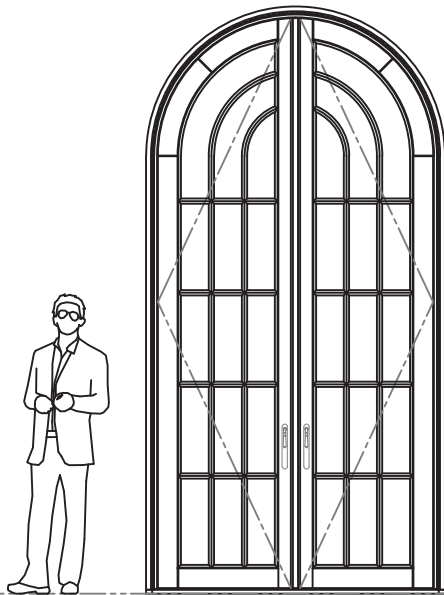

French Doors

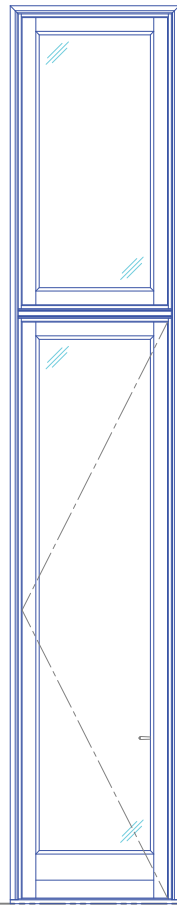

Single French Doors with Transom  
3'-3" x 18'-4"

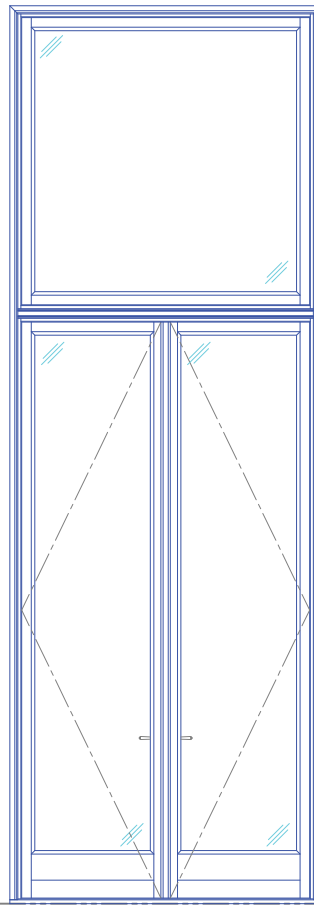


Double French Doors with Transom  
6'-2" x 18'-4"

LUXBAUM WINDOWS + DOORS  
T: 1.561.684.1500 F:1.561.689.1506




1501 NORTHPOINT PARKWAY , SUITE 101  
WEST PALM BEACH, FL 33407 USA

Scale: 1/4" = 1'-0"

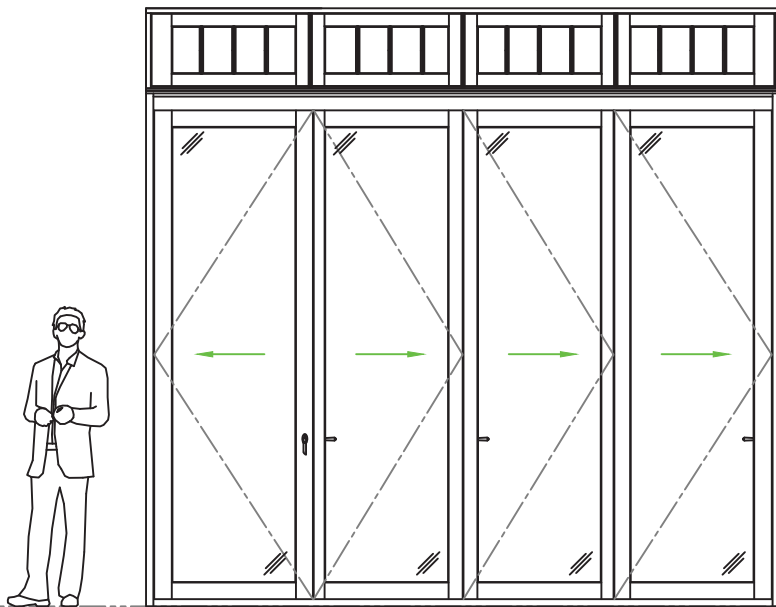


Folding Doors

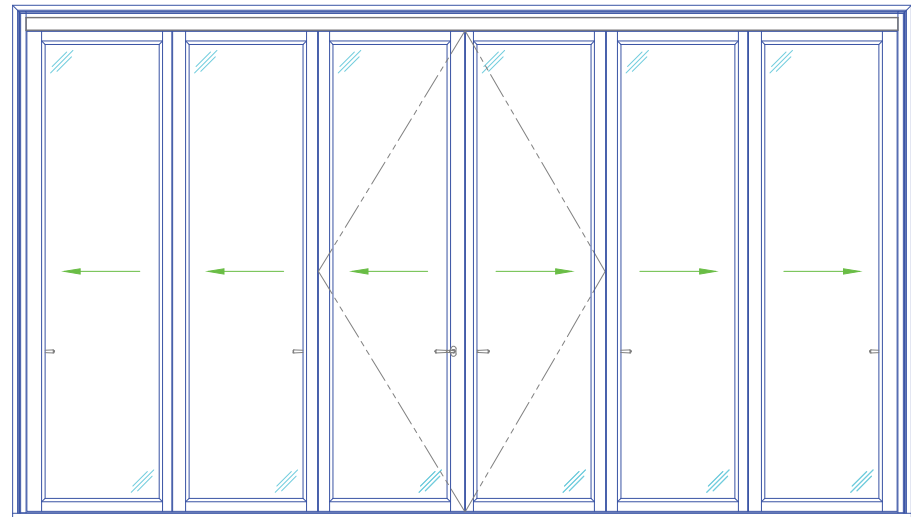


Outside of Miami-Dade  
Unlimited Number of Panels  
x 10'-2"

Six-Panel Folding Door  
18'-5" x 10'-2"

Miami-Dade Maximum  
Nine Panels x 10'-2"

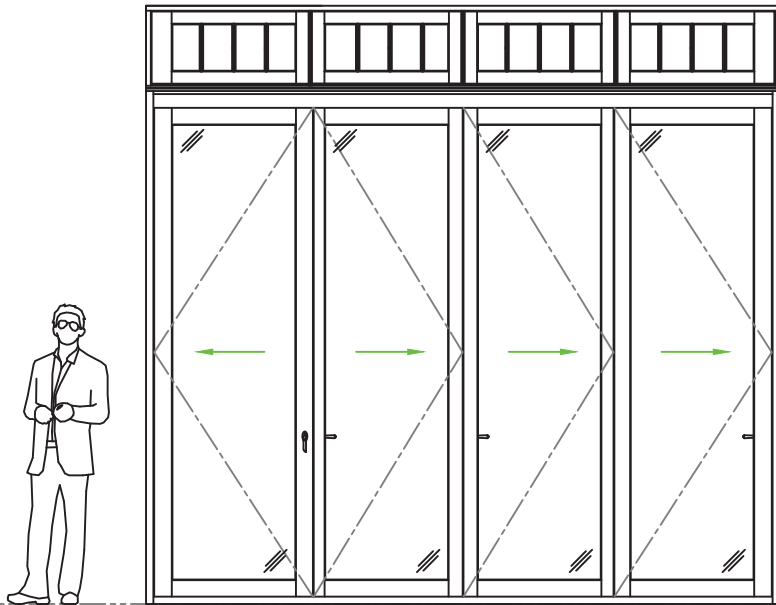

Folding Doors

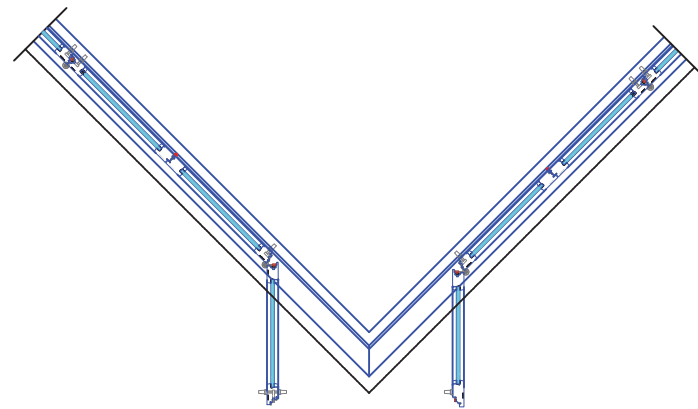

Outside of Miami-Dade  
Unlimited Number of Panels  
x 10'-2"

Folding Doors  
Disappearing Corner


Miami-Dade Maximum  
Nine + Nine Panels  
x 10'-2"

LUXBAUM WINDOWS + DOORS  
T: 1.561.684.1500 F:1.561.689.1506




1501 NORTHPOINT PARKWAY , SUITE 101  
WEST PALM BEACH, FL 33407 USA

Scale: 1/4" = 1'-0"

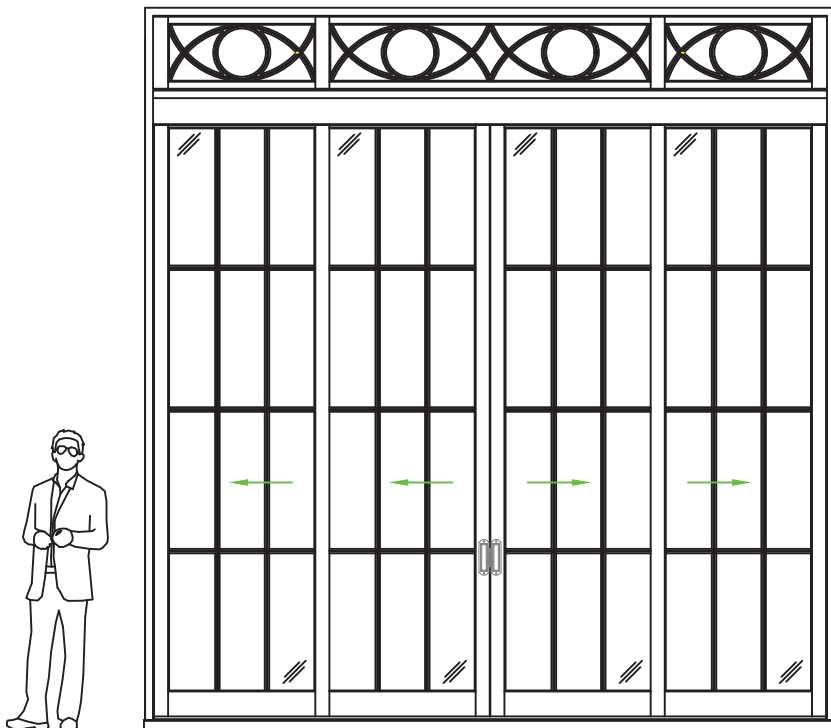


Lift + Slide Doors

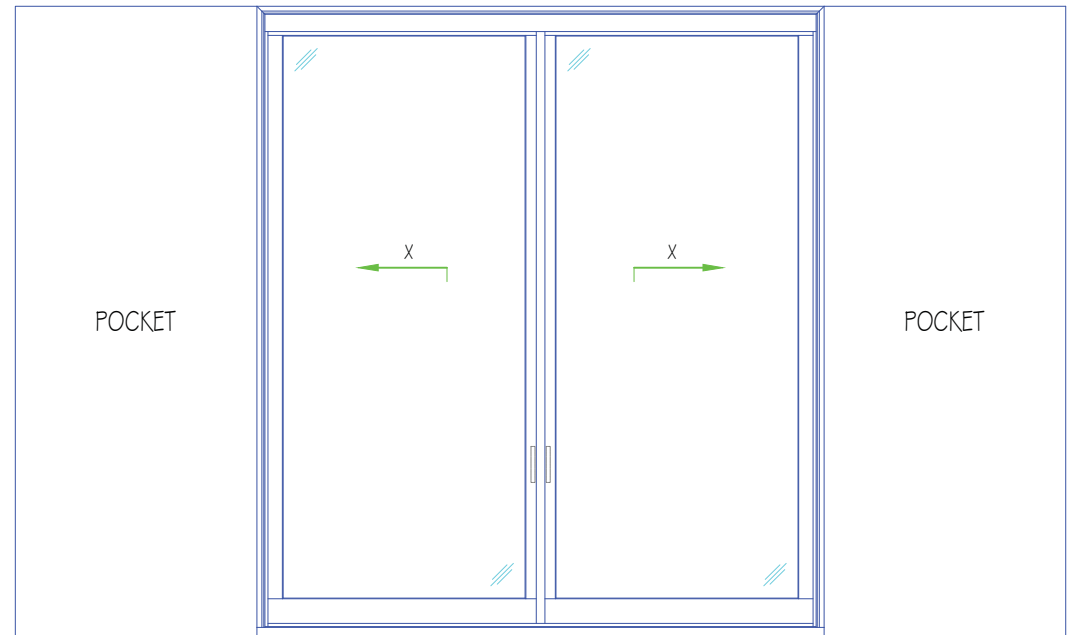

Lift + Slide Door - Pocketed  
Available up to Eight Panels  
11'-10" x 13'-3"



POCKET

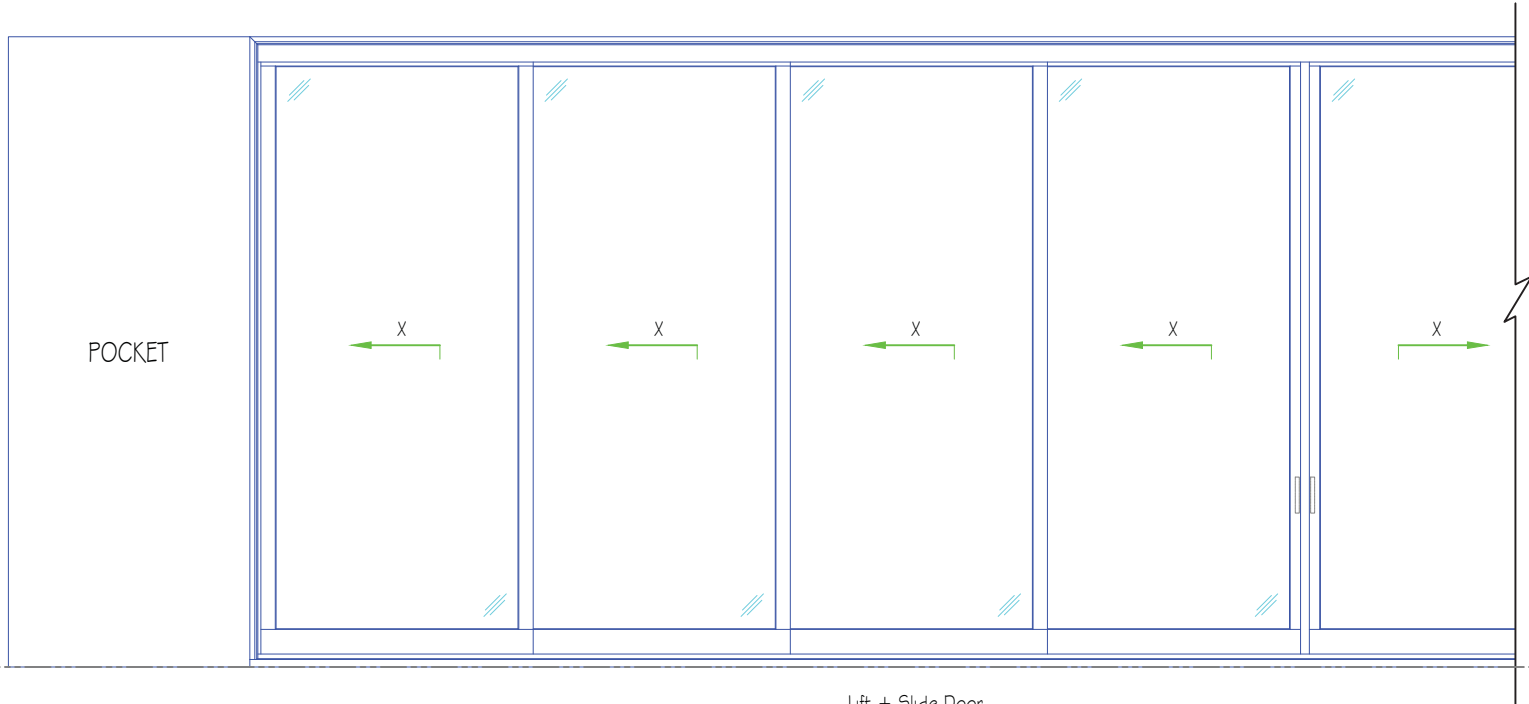


Lift + Slide Door  
Available up to Eight Panels  
44'-0" x 13'-3"

LUXBAUM WINDOWS + DOORS  
T: 1.561.684.1500 F:1.561.689.1506




1501 NORTHPOINT PARKWAY , SUITE 101  
WEST PALM BEACH, FL 33407 USA


Scale: 1/4" = 1'-0"

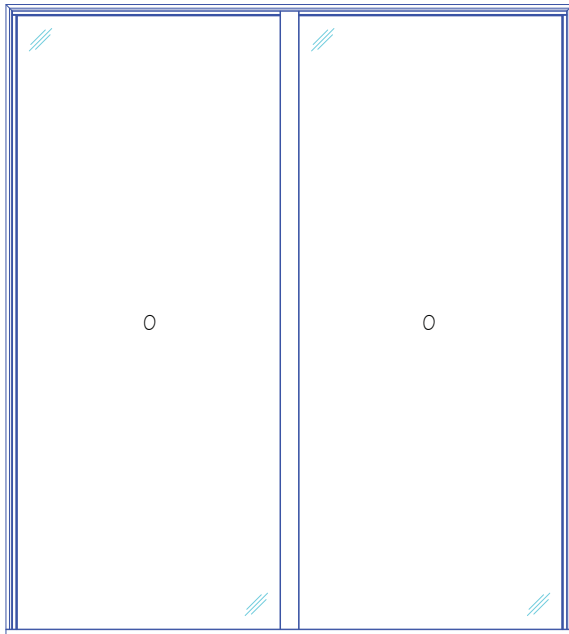

DIRECT GLAZED  
WINDOWS

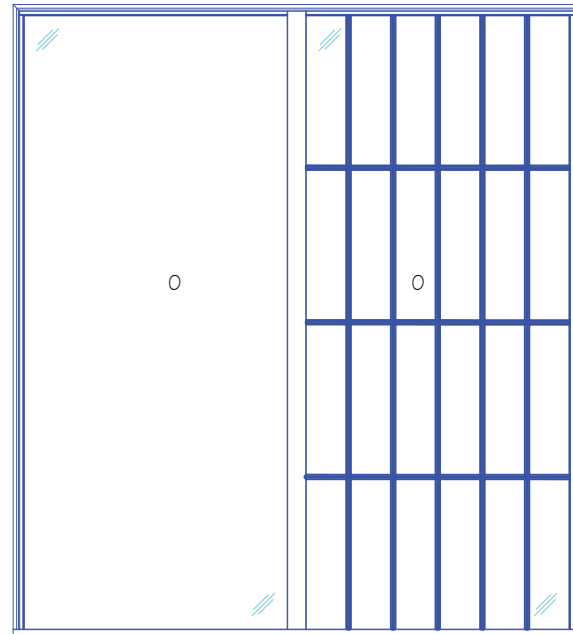

Direct Glazed  
Available up to ∞ Panels  
11'-6" x 6'-8"

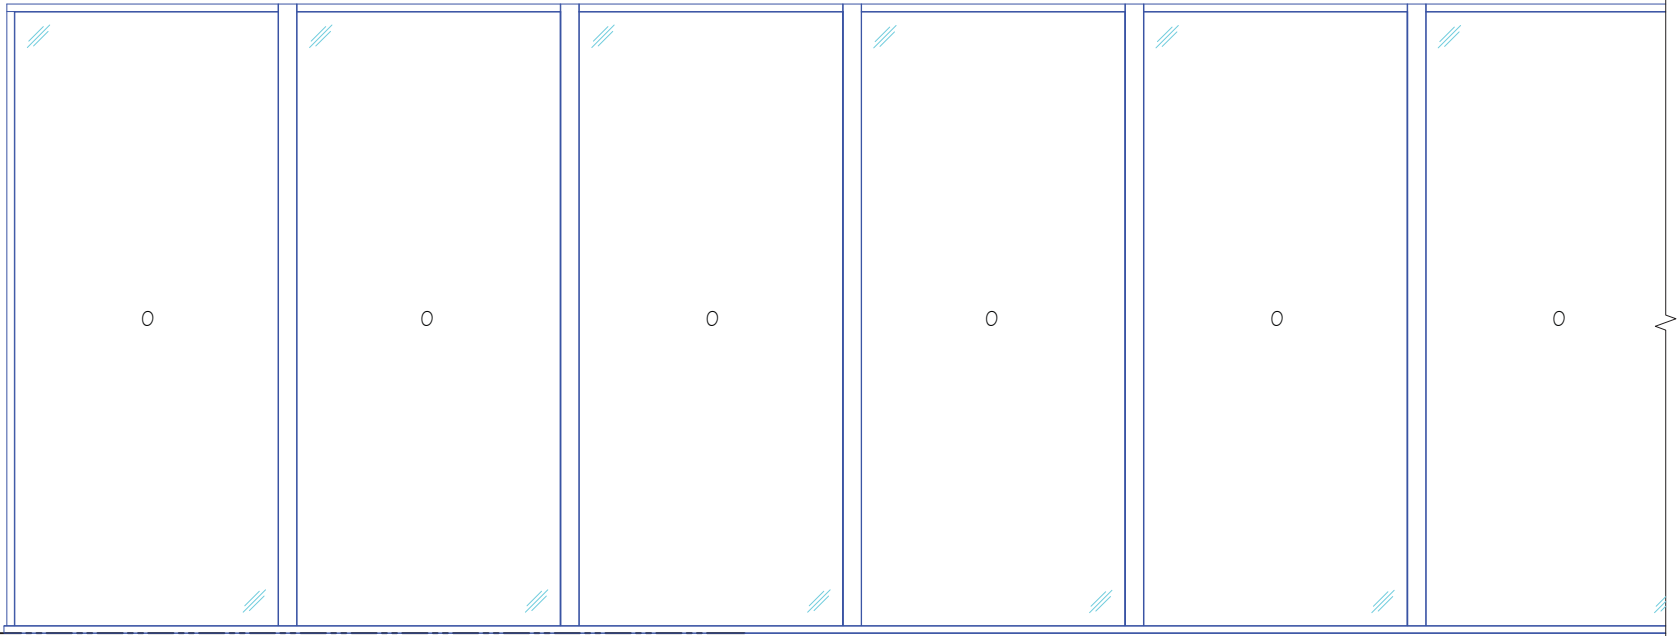

Direct Glazed Window  
Available up to ∞ Panels  
11'-6" x 6'-8"

LUXBAUM WINDOWS + DOORS  
T: 1.561.684.1500 F:1.561.689.1506



1501 NORTHPOINT PARKWAY , SUITE 101  
WEST PALM BEACH, FL 33407 USA